



PLAN 1er ETAGE
Echelle 1/200 09/09/04

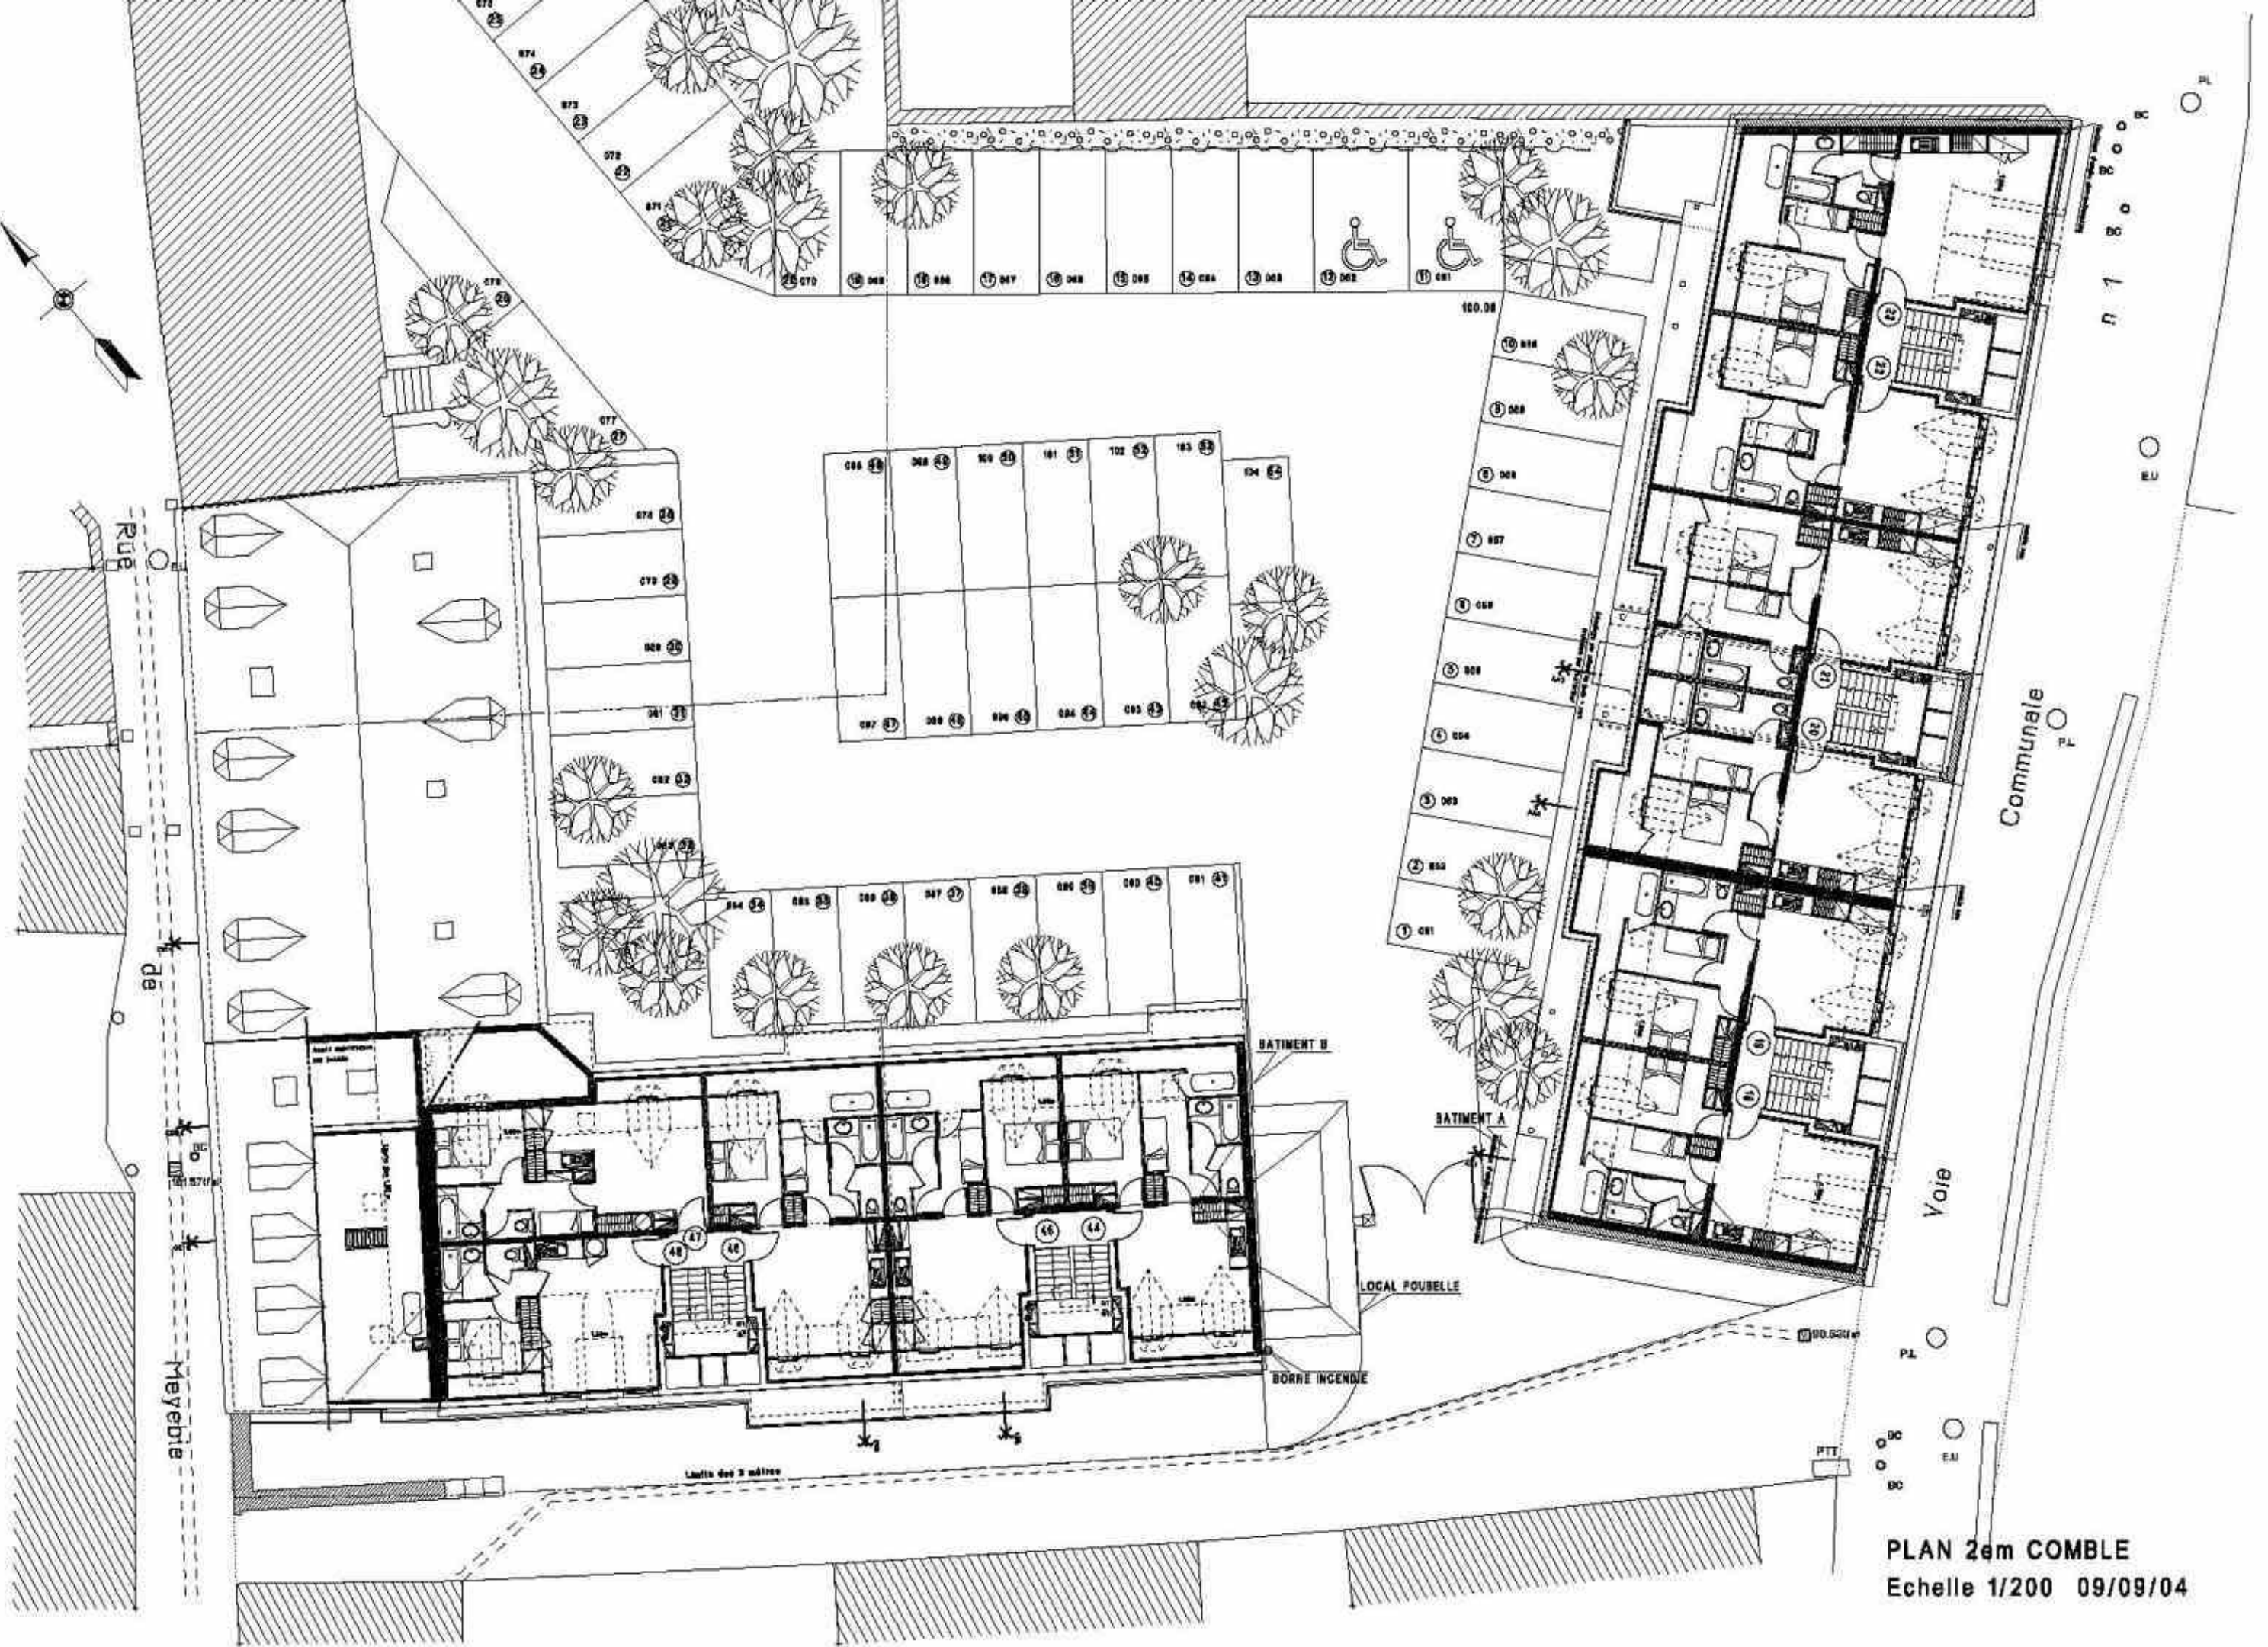

PLAN 2em COMBLE
Echelle 1/200 09/09/04

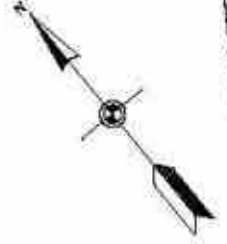